




PROJECTO: **Cais de Leverinho e Medas**

Planta de implantação
ESQUEMA DE ORDENAMENTO

PROJECTOU: _____ DESENHOU: _____

LUGAR: MARGINAL LEVERINHO MEDAS
FREGUESIA: COVÊLO / MEDAS
CONCELHO: GONDOMAR

DESENHO N° 2-3CR ESCALA 1/2500

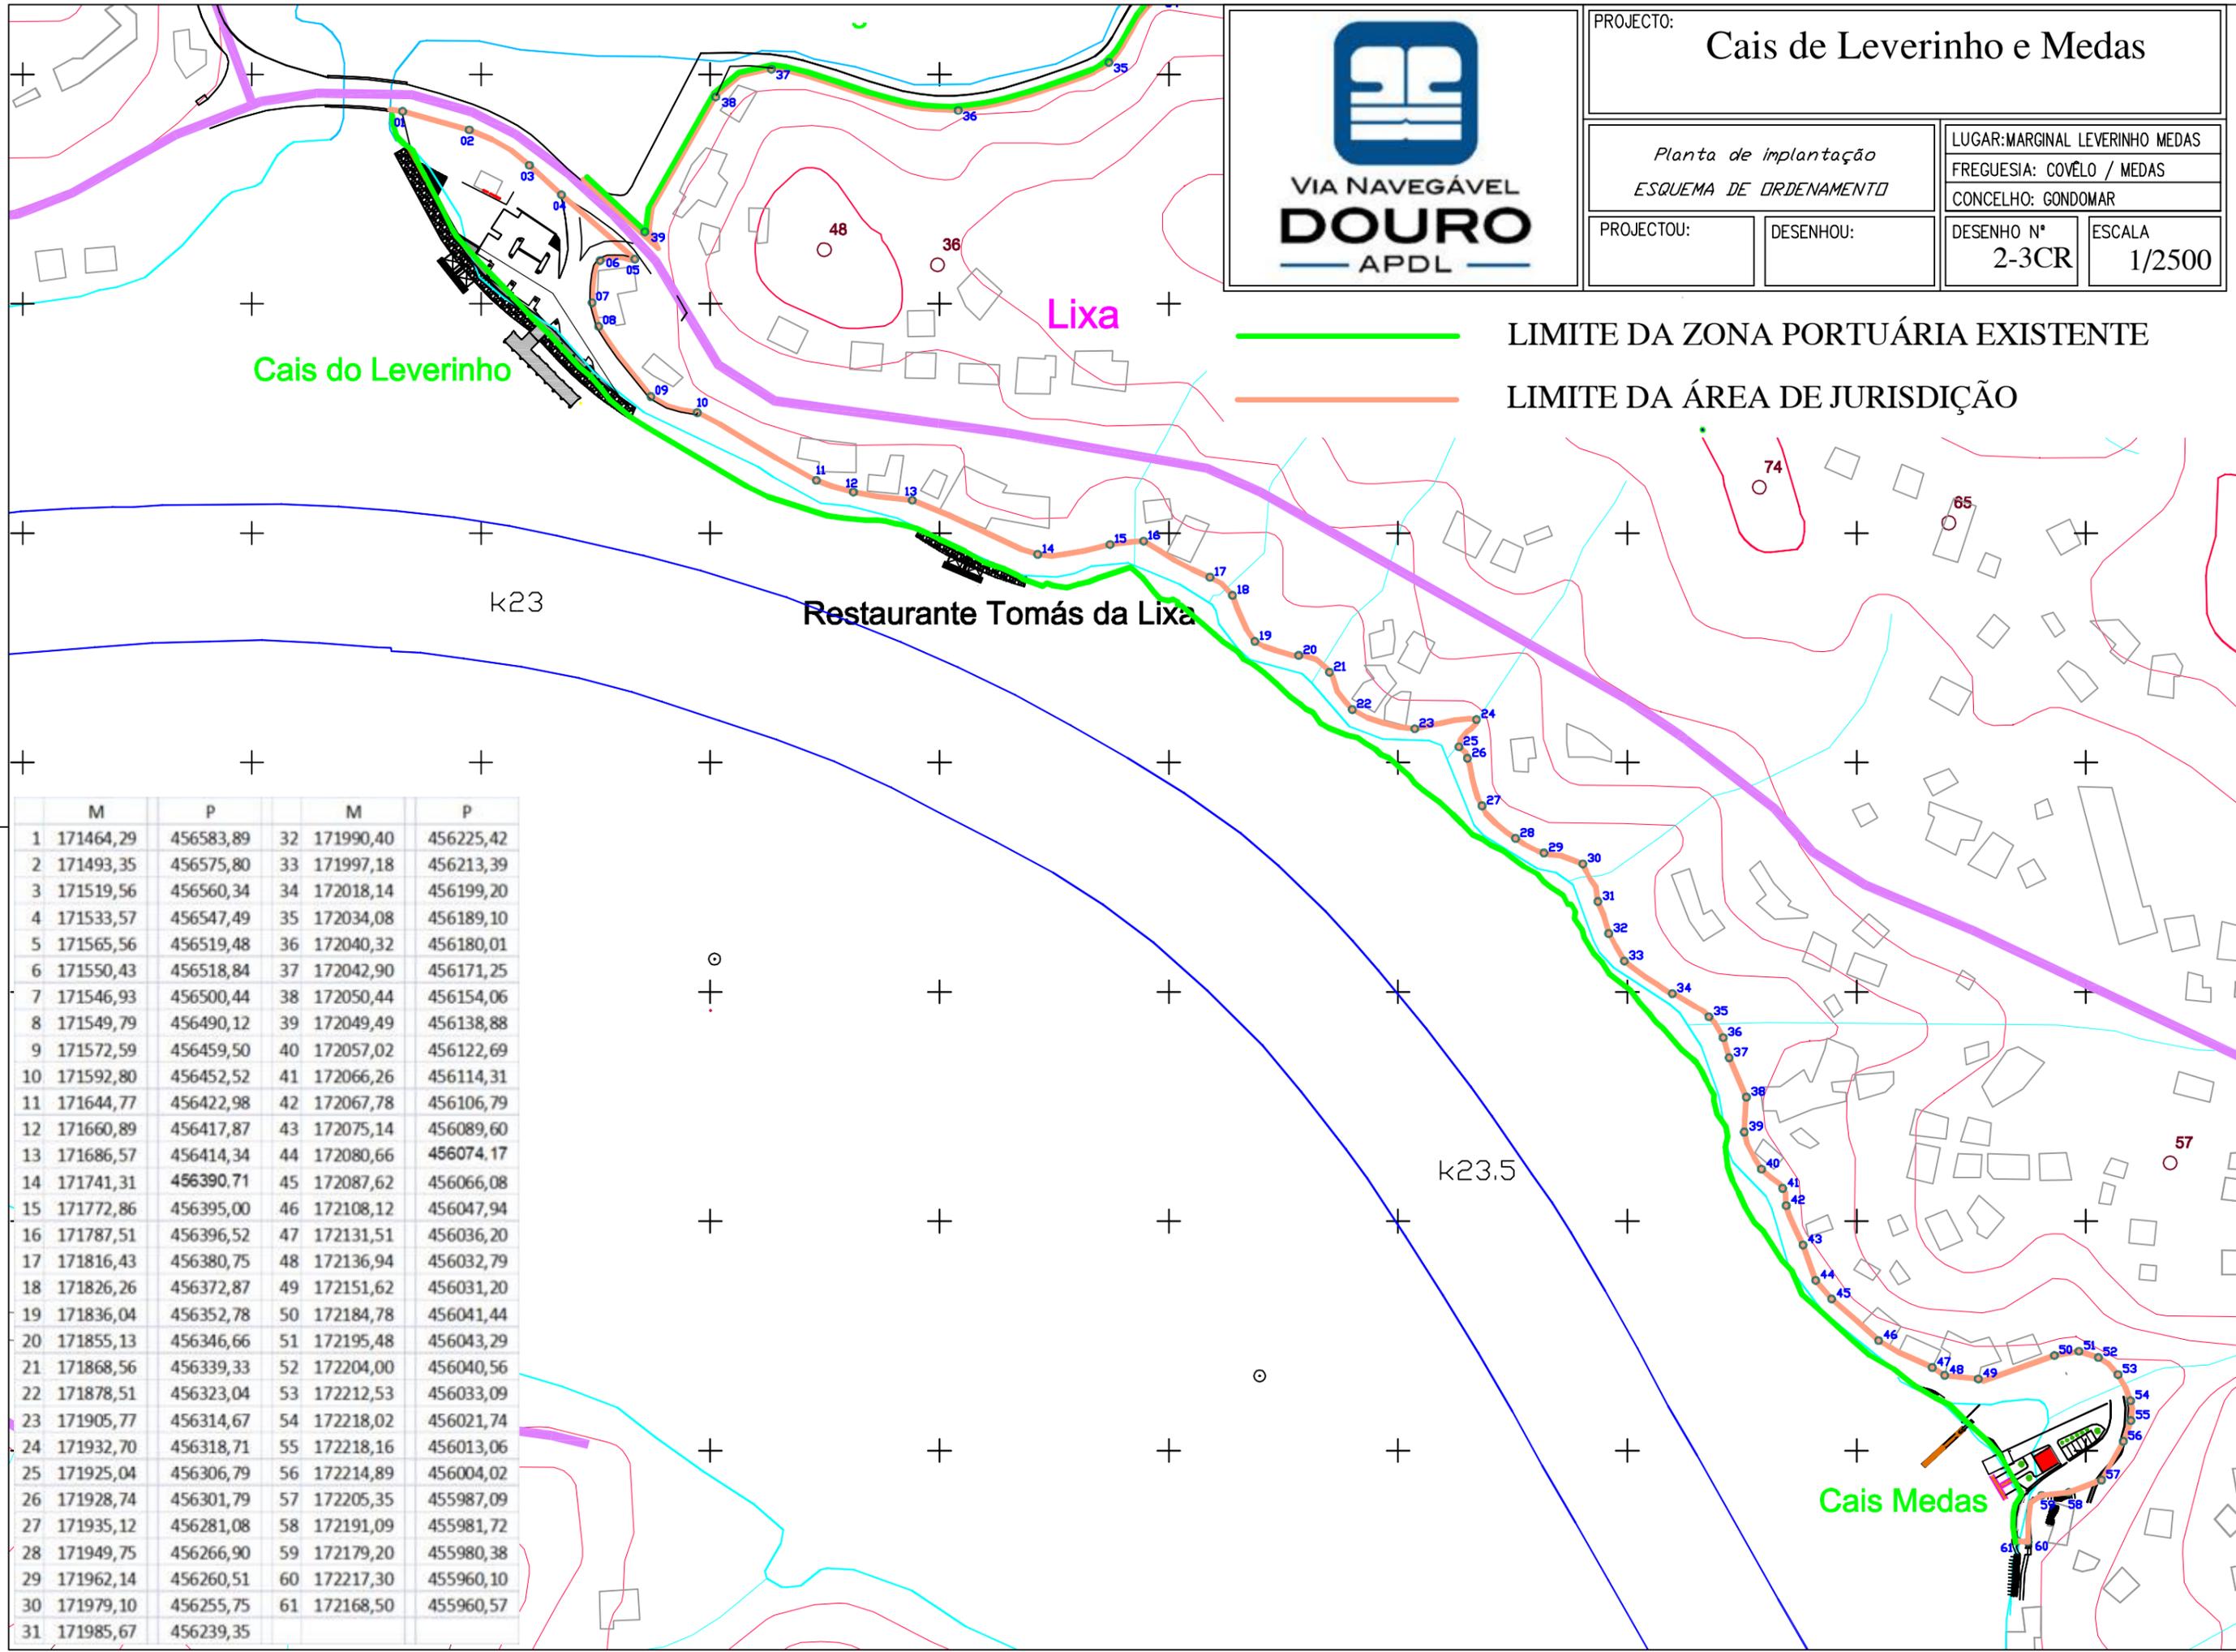

	M	P	M	P
1	171464,29	456583,89	32	171990,40
2	171493,35	456575,80	33	171997,18
3	171519,56	456560,34	34	172018,14
4	171533,57	456547,49	35	172034,08
5	171565,56	456519,48	36	172040,32
6	171550,43	456518,84	37	172042,90
7	171546,93	456500,44	38	172050,44
8	171549,79	456490,12	39	172049,49
9	171572,59	456459,50	40	172057,02
10	171592,80	456452,52	41	172066,26
11	171644,77	456422,98	42	172067,78
12	171660,89	456417,87	43	172075,14
13	171686,57	456414,34	44	172080,66
14	171741,31	456390,71	45	172087,62
15	171772,86	456395,00	46	172108,12
16	171787,51	456396,52	47	172131,51
17	171816,43	456380,75	48	172136,94
18	171826,26	456372,87	49	172151,62
19	171836,04	456352,78	50	172184,78
20	171855,13	456346,66	51	172195,48
21	171868,56	456339,33	52	172204,00
22	171878,51	456323,04	53	172212,53
23	171905,77	456314,67	54	172218,02
24	171932,70	456318,71	55	172218,16
25	171925,04	456306,79	56	172214,89
26	171928,74	456301,79	57	172205,35
27	171935,12	456281,08	58	172191,09
28	171949,75	456266,90	59	172179,20
29	171962,14	456260,51	60	172217,30
30	171979,10	456255,75	61	172168,50
31	171985,67	456239,35		